



DEPARTMENT OF REGULATORY AND ECONOMIC RESOURCES (RER)  
BOARD AND CODE ADMINISTRATION DIVISION

## NOTICE OF ACCEPTANCE (NOA)

MIAMI-DADE COUNTY  
PRODUCT CONTROL SECTION  
11805 SW 26 Street, Room 208  
Miami, Florida 33175-2474  
T (786) 315-2590 F (786) 315-2599  
[www.miamidade.gov/economy](http://www.miamidade.gov/economy)

**Berridge Manufacturing Company**  
6515 Fratt Road  
San Antonio, TX 78218

### SCOPE:

This NOA is being issued under the applicable rules and regulations governing the use of construction materials. The documentation submitted has been reviewed and accepted by Miami-Dade County RER-Product Control Section to be used in Miami Dade County and other areas where allowed by the Authority Having Jurisdiction (AHJ).

This NOA shall not be valid after the expiration date stated below. The Miami-Dade County Product Control Section (In Miami Dade County) and/or the AHJ (in areas other than Miami Dade County) reserve the right to have this product or material tested for quality assurance purposes. If this product or material fails to perform in the accepted manner, the manufacturer will incur the expense of such testing and the AHJ may immediately revoke, modify, or suspend the use of such product or material within their jurisdiction. RER reserves the right to revoke this acceptance, if it is determined by Miami-Dade County Product Control Section that this product or material fails to meet the requirements of the applicable building code.

This product is approved as described herein, and has been designed to comply with the Florida Building Code, including the High Velocity Hurricane Zone.

### DESCRIPTION: Berridge "HR-16" Steel Wall & Soffit Panel

**APPROVAL DOCUMENT:** Engineering Report No. 09-192-2, titled "Berridge HR-16 Panel Steel Wall & Soffit Panels", sheets 1 through 9 of 9, dated 02/09/2010, with revision 1 dated 02/29/2012, prepared by C-Buck Engineering, signed and sealed by James L. Buckner, P.E., bearing the Miami-Dade County Product Control renewal stamp with the Notice of Acceptance number and expiration date by the Miami-Dade County Product Control Section.

### MISSILE IMPACT RATING: Large and Small Missile Impact Resistant

**LABELING:** Each panel shall bear a permanent label with the manufacturer's name or logo, Houston, San Antonio or Seguin, TX, model/series, and following statement: "Miami-Dade County Product Control Approved", unless otherwise noted herein.

**LIMITATION:** This panel system has not been tested for water and air infiltration.

**RENEWAL** of this NOA shall be considered after a renewal application has been filed and there has been no change in the applicable building code negatively affecting the performance of this product.

**TERMINATION** of this NOA will occur after the expiration date or if there has been a revision or change in the materials, use, and/or manufacture of the product or process. Misuse of this NOA as an endorsement of any product, for sales, advertising or any other purposes shall automatically terminate this NOA. Failure to comply with any section of this NOA shall be cause for termination and removal of NOA.

**ADVERTISEMENT:** The NOA number preceded by the words Miami-Dade County, Florida, and followed by the expiration date may be displayed in advertising literature. If any portion of the NOA is displayed, then it shall be done in its entirety.

**INSPECTION:** A copy of this entire NOA shall be provided to the user by the manufacturer or its distributors and shall be available for inspection at the job site at the request of the Building Official.

This NOA renews NOA # 12-0329.10 and consists of this page 1 and evidence page E-1, as well as approval document mentioned above.

The submitted documentation was reviewed by Carlos M. Utrera, P.E.



*Carlos M. Utrera*  
03/13/2015

NOA No. 14-1224.21  
Expiration Date: March 24, 2020  
Approval Date: March 19, 2015  
Page 1

**NOTICE OF ACCEPTANCE: EVIDENCE SUBMITTED**

**A. DRAWINGS “Submitted under NOA # 12-0329.10”**

1. Engineering Report No. 09-192-2, titled “Berridge HR-16 Steel Wall & Soffit Panel”, sheets 1 through 9 of 9, dated 02/09/2010, with revision 1 dated 02/29/2012, prepared by C-Buck Engineering, signed and sealed by James L. Buckner, P.E.

**B. TESTS “Submitted under NOA # 09-1028.07”**

1. Test reports on 1) Uniform Static Air Pressure Test, Loading per FBC TAS 202-94  
2) Large Missile Impact Test per FBC, TAS 201-94  
3) Cyclic Wind Pressure Loading per FBC, TAS 203-94  
4) Tensile Test per ASTM E8-08

along with marked-up drawings and installation diagram of three HR-16 Steel Siding/Soffit Panels, prepared by Architectural Testing, Inc., Test Report No. 78918.02-801-18, dated 08/20/2009, signed and sealed by Joseph A. Reed, P.E.

**C. CALCULATIONS “Submitted under NOA # 09-1028.07”**

1. Fastener evaluation calculations, prepared by C-Buck Engineering, dated 10/22/2009, signed and sealed by James L. Buckner, P.E.

**D. QUALITY ASSURANCE**

1. Miami-Dade Department of Regulatory and Economic Resources (RER)

**E. MATERIAL CERTIFICATIONS**

1. None.

**F. STATEMENTS “Submitted under NOA # 12-0329.10”**

1. Drawing No. 09-192-2 statement of code conformance to 2010 FBC issued by C-Buck Engineering, dated 02/29/2012, signed and sealed by James L. Buckner, P.E.

**“Submitted under NOA # 09-1028.07”**

2. Statement letter of no financial interest issued by C-Buck Engineering, dated 10/23/2009, signed and sealed by James L. Buckner, P.E.

  
03/13/2015

Carlos M. Utrera, P.E.  
Product Control Examiner  
NOA No. 14-1224.21

Expiration Date: March 24, 2020

Approval Date: March 19, 2015

**Engineering Report & Drawings**  
of  
**Berridge Manufacturing Company**  
**"HR-16"**  
**Wall & Soffit Panel Assembly**  
for  
**Miami-Dade Notice of Acceptance (N.O.A.)**

**Category: Panels**  
**Sub - Category: Wall**

Product: "HR-16" Structural Steel Wall Panel  
Material: Steel  
Panel Thickness: 24 gauge

**Prepared by:**  
**James L. Buckner, P.E.**  
Florida Professional Engineer # 31242  
Project Manager: Diana Galloway  
Report No.: 09-192-HR16-ENGREPORT  
Date: 2/09/10


Contents:


Cover Page	Page 1
Product Details	Page 2
Performance/Installation	Page 3
Limitations/Reference Data	Page 4
Product Components	Page 5
Product Drawings & Details	Page 6-9

**PRODUCT REVISED**  
as complying with the Florida  
Building Code  
Acceptance No 12-0329-10  
Expiration Date 03/24/2015  
By [Signature]  
Miami Dade Product Control

**PRODUCT RENEWED**  
as complying with the Florida  
Building Code  
Acceptance No 14-1224-21  
Expiration Date 03/24/2020  
By [Signature]  
Miami Dade Product Control

**BERRIDGE "HR-16" STEEL WALL & SOFFIT PANEL  
ENGINEERING REPORT**

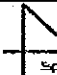 <b>CBUCK Engineering</b> Specialty Structural Engineering <b>CBUCK, Inc.</b> 1399 N. Killian Dr., Ste 4 W. Palm Beach, FL 33403	<b>MANUFACTURER:</b>  Berridge Manufacturing Company 6515 Fratt Rd. San Antonio, TX 78218	<b>DATE:</b> 2/09/10
		<b>PAGE #:</b> 1 OF 9
		<b>PROJECT #:</b> 09-192-2
		<b>DRAWN BY:</b> DG
		<b>REVISIONS:</b> 1 (2/29/12)

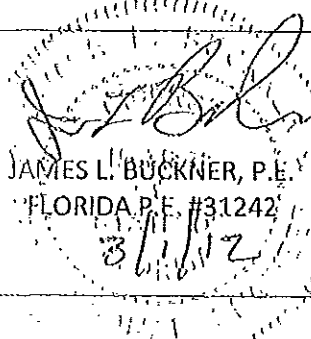  
**JAMES L. BUCKNER, P.E.**  
FLORIDA P.E. #31242  
3/1/12

## 1.0 Product:

- 1.1 Manufacturer: Berridge Manufacturing Company
- 1.2 Product Name: "HR-16" Structural Steel Wall & Soffit Panel
- 1.3 Category: Panels
- 1.4 Subcategory: Wall

## 2.0 Evaluation Scope:

### 2.1 Evaluation Criteria:

- 2.1.1 Florida Building Code (FBC) 2010
  - 2.1.1.1 Code Section: High Velocity Hurricane Zone (HVHZ)
  - 2.1.1.2 Miami-Dade Building Code Compliance Office (BCCO) Checklist # 0250

### 2.2 Properties Evaluated:

- 2.2.1 Wind Resistance Properties
  - 2.2.1.1 Uniform Static Air Pressure  
(Structural only. This panel system has not been tested for water & air infiltration.)
  - 2.2.1.2 Cyclic Wind Pressure
  - 2.2.1.3 Large Missile Impact
- 2.2.2 Material Properties
  - 2.2.2.1 Tensile strength

### 2.3 Limits of Evaluation:

This product is limited to compliance with the criteria in section 2.1 and properties in section 2.2 of this report.

## 3.0 Evaluated Uses:

"HR-16" Wall panels are evaluated for use as exterior wall or soffit panels.


## 4.0 Product Description:


### 4.1 General:

"HR-16" panels are structural steel wall panels with concealed fasteners, a flush seam appearance and an interlocking seam edge. Panels are installed horizontally to vertical steel supports with screws.

### 4.2 Product Dimensions:


- 4.2.1 Thickness: 24 gauge
- 4.2.2 Coverage Width: 16 in.
- 4.2.3 Rib height: 7/8 in.
- 4.2.4 Length: Roll formed, continuous up to 40 ft.

PRODUCT RENEWED  
as complying with the Florida  
Building Code  
Acceptance No 14-1224-21  
Expiration Date 03/24/2020  
By   
Miami Dade Product Control

PRODUCT REVISED  
as complying with the Florida  
Building Code  
Acceptance No 12-0329-1  
Expiration Date 03/24/2020  
By   
Miami Dade Product Control

JAMES L. BUCKNER, P.E.  
FLORIDA P.E. #31242  
3/11/12

## BERRIDGE "HR-16" STEEL WALL & SOFFIT PANEL ENGINEERING REPORT

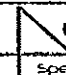 CBUCK Engineering  
Specialty Structural Engineering  
CBUCK, Inc.  
1399 N. Killian Dr., Ste 4  
W. Palm Beach, FL 33403

MANUFACTURER:  
Berridge Manufacturing Company  
6515 Fratt Rd.  
San Antonio, TX 78218

DATE: 2/09/10  
PAGE #: 2 OF 9  
PROJECT #: 09-192-2  
DRAWN BY: DG  
REVISIONS: 1 (2/29/12)

## 5.0 Support:

The Support assembly is designed by others and shall have the following minimum Characteristics:

- 5.1 Type: Girts
- 5.2 Material: Steel
- 5.3 Thickness: 16 Gauge min.
- 5.4 Yield Strength: 50 ksi
- 5.5 Girt Size: 2" min. flange bearing

## 6.0 Performance:

### 6.1 Wind Resistance:

Design Pressure: Positive + 65 psf  
Negative - 115 psf

Based on the following conditions:

#### 6.1.1 Support:

- 6.1.1.1 Type: Vertical Girts
- 6.1.1.2 Shape: Cee
- 6.1.1.3 Dimensions: 4" x 2-1/2"
- 6.1.1.4 Material: Steel
- 6.1.1.5 Thickness: 16 Ga.
- 6.1.1.6 Yield Strength: 50 ksi
- 6.1.1.7 Spacing: 24" o.c.
- 6.1.1.8 Span Condition: 4 or more

#### 6.1.2 Attachment of "HR-16" panel per Section 7.0

### 6.2 Uniform Static Air Infiltration:

Standard TAS 202  
Results: Per Section 6.1

### 6.3 Cyclic Wind Loading:

Standard: TAS 203  
Results: Passed

### 6.4 Impact Rating: Large Missile Impact

Standard: TAS 201  
Results: Passed

PRODUCT RENEWED  
as complying with the Florida  
Building Code  
Acceptance No. 14-1229.21  
Expiration Date 03/24/2020  
By: [Signature]  
Miami Dade Product Control

PRODUCT REVISED  
as complying with the Florida  
Building Code  
Acceptance No. 12-0329.10  
Expiration Date 03/24/2015  
By: [Signature]  
Miami Dade Product Control

## 7.0 Installation:


Install per the following:

"HR-16" wall panel to supports:

Two screws per Section 12.2.1, located at the horizontal joints to the vertical supports (every 24 in.) and at every panel end (every 16 in.) Fasteners shall penetrate the steel supports by 1/2 in. minimum.


See Drawings on pages 6 through 9 of this report. Refer to manufacturer's installation instructions as a supplemental guide for attachment.

## BERRIDGE "HR-16" STEEL WALL & SOFFIT PANEL ENGINEERING REPORT

 **CBUCK Engineering**  
Specialty Structural Engineering  
**CBUCK, Inc.**  
1399 N. Killian Dr., Ste 4  
W. Palm Beach, FL 33403

**MANUFACTURER:**  
Berridge Manufacturing Company  
6515 Fratt Rd.  
San Antonio, TX 78218

**DATE:** 2/09/10  
**PAGE #:** 3 OF 9  
**PROJECT #:** 09-192-2  
**DRAWN BY:** DG  
**REVISIONS:** 1 (2/29/12)

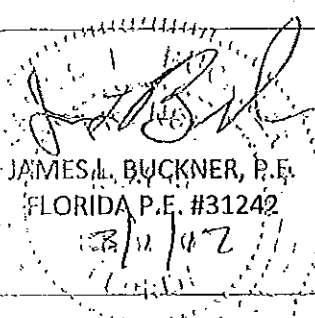  
**JAMES L. BUCKNER, P.E.**  
FLORIDA P.E. #31242  
03/12/12

## 8.0 Limitations of Use:

- 8.1 Performance data is based on minimum characteristics per Section 6.1.1.
- 8.2 Design of support system is outside the scope of this report. Support shall be structural framing members complying with the Miami-Dade (Florida High velocity zone) code and shall be designed by others.
- 8.3 Panel shall not be used as axial load bearing components and shall not be intended / designed to act as a diaphragm.
- 8.4 This evaluation is limited to the wall panel, wall panel fasteners and its attachment to the supports. The structural properties and design of all other items are outside the scope of this evaluation and should be submitted to the permitting jurisdiction for review and approval.

## 9.0 Code Compliance:

- 9.1 Product meets the High Velocity Hurricane Zone (HVHZ) Requirements of the Florida Building Code (FBC) 2010 for the properties evaluated.

## 10.0 Identification:

- 10.1 Each Panel shall bear a permanent one of the following permanent labels:

Berridge Manufacturing Co.	Berridge Manufacturing Co.	Berridge Manufacturing Co.
1720 Maury Street	6515 Fratt Road	2201 Rudeloff Road
Houston, TX 77026	San Antonio, TX 78218	Seguin, TX 78155

And the Statement: "Miami-Dade County Product Control Approved".

- 10.2 Labeling shall comply with FBC 2010, Section 1715.9.

## 11.0 Referenced Data:

- 11.1 Test Report on:

TAS 201-94, Impact Test Procedures  
TAS 202-94, Criteria for Testing Impact and Non-impact Resistant Building Envelope Components Using Uniform Static Air Pressure  
TAS 203-94, Criteria for Testing Products Subject to Cyclic Wind Pressure Loading  
ASTM E8-08, Standard Test Methods for Tensile Testing of Metallic Materials  
For: "HR-16" Panel  
By: Architectural Testing, Inc., Southlake, TX  
Report No.: 78918-02-801-18, Dated: 8/20/09, Signed & Sealed 8/24/09 by Joseph A. Reed, P.E.

PRODUCT RENEWED  
as complying with the Florida  
Building Code  
Acceptance No. 14-1224.21  
Expiration Date 03/24/2020  
By: [Signature]  
Miami Dade Product Control

PRODUCT REVISED  
as complying with the Florida  
Building Code  
Acceptance No. 12-0329.10  
Expiration Date 08/24/2015  
By: [Signature]  
Miami Dade Product Control

JAMES L. BUCKNER, P.E.  
FLORIDA P.E. #31242  
3/11/12

### BERRIDGE "HR-16" STEEL WALL & SOFFIT PANEL ENGINEERING REPORT

<div><div><div></div><div>CBUCK Engineering</div><div>Specialty Structural Engineering</div></div><div>CBUCK, Inc. 1399 N. Killian Dr., Ste 4 W. Palm Beach, FL 33403</div></div>	MANUFACTURER:	DATE: 2/09/10
	Berridge Manufacturing Company 6515 Fratt Rd. San Antonio, TX 78218	PAGE #: 4 OF 9
		PROJECT #: 09-192-2
		DRAWN BY: DG
		REVISIONS: 1 (2/29/12)

## 12.0 Product Components:

### 12.1 "HR-16" Panel:

#### 12.1.1 Dimensions:

12.1.1.1	Panel Gauge:	24 gauge
12.1.1.2	Coverage Width:	16 in.
12.1.1.3	Rib height:	7/8 in.
12.1.1.4	Length:	Roll formed, continuous up to 40 ft.


#### 12.1.2 Properties:


12.1.2.1	Material	Steel
12.1.2.2	Yield Strength:	50 ksi
12.1.2.3	Thickness:	24 Gauge (t = 0.026" painted; as tested)
12.1.2.4	Corrosion Resistance/Standards:	
	12.1.2.4.1	Galvanized G90 per ASTM A924
	12.1.2.4.2	Galvalume per ASTM A792 AZ 55 with Kynar 500

### 12.2 Fasteners:

#### 12.2.1 Panel to Support Fasteners


12.2.1.1	Manufacturer:	Generic
12.2.1.2	Type:	Self Drilling Sheet Metal Screw
12.2.1.3	Size:	#12 x 3/4"
12.2.1.4	Corrosion Resistance:	Galvanized or Stainless Steel

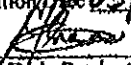PRODUCT REVISED  
as complying with the Florida  
Building Code  
Acceptance No 12-0329/10  
Expiration Date 03/24/2015  
By   
Miami Dade Product Control

PRODUCT RENEWED  
as complying with the Florida  
Building Code  
Acceptance No 14-1224.21  
Expiration Date 03/24/2020  
By   
Miami Dade Product Control

JAMES L. BUECKNER, P.E.  
FLORIDA P.E. #31242  
3/11/12

#### BERRIDGE "HR-16" STEEL WALL & SOFFIT PANEL ENGINEERING REPORT

 CBUCK Engineering  
Specialty Structural Engineering

CBUCK, Inc.  
1399 N. Killian Dr., Ste 4  
W. Palm Beach, FL 33403


#### MANUFACTURER:

Berridge Manufacturing Company  
6515 Fratt Rd.  
San Antonio, TX 78218


DATE:	2/09/10
PAGE #:	5 OF 9
PROJECT #:	09-192-2
DRAWN BY:	DG
REVISIONS:	1 (2/29/12)

# BERRIDGE MANUFACTURING COMPANY

## "HR-16" DRAWINGS

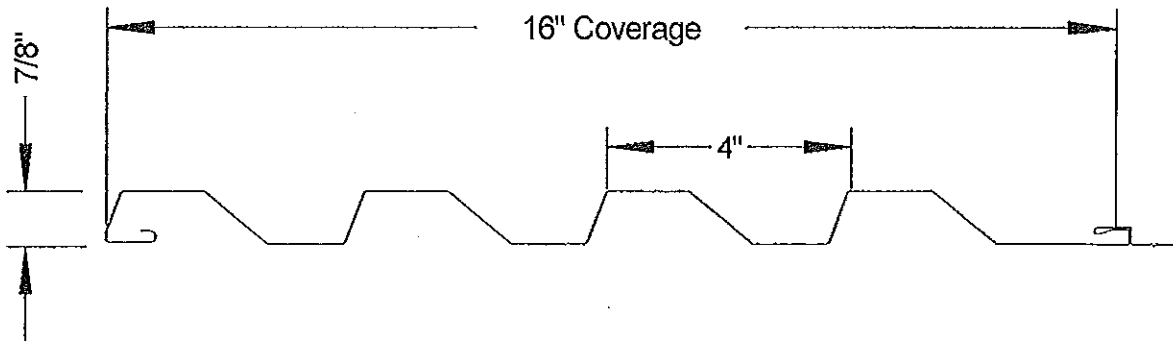

TYPICAL PANEL PROFILE

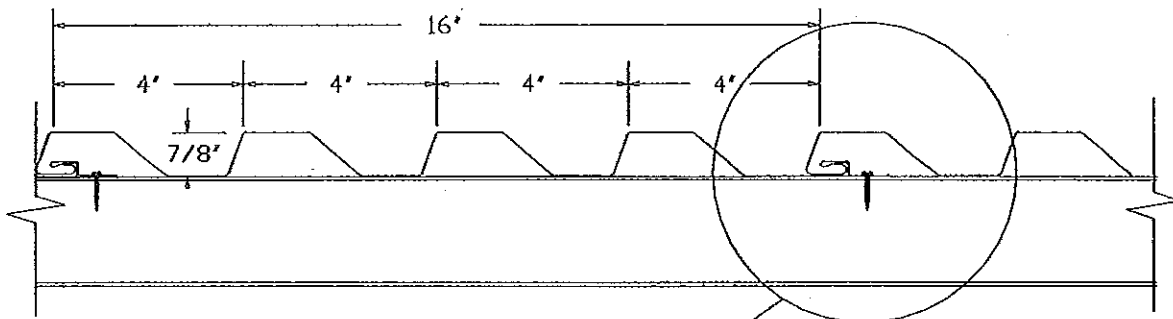

"HR-16"  
Wall Panel

Two #12 X 3/4"  
Self-Drilling Screws

Steel Support

PRODUCT REVISED  
as complying with the Florida  
Building Code  
Acceptance No 12-0329.10  
Expiration Date 03/24/2015  
By *[Signature]*  
Miami Dade Product Control

PRODUCT RENEWED  
as complying with the Florida  
Building Code  
Acceptance No 14-1224.21  
Expiration Date 03/24/2020  
By *[Signature]*  
Miami Dade Product Control

TYPICAL PANEL ASSEMBLY  
SECTION VIEW

BERRIDGE "HR-16" STEEL WALL & SOFFIT PANEL  
PROFILE & TYPICAL ASSEMBLY SECTION VIEW

**CBUCK Engineering**  
Specialty Structural Engineering  
CBUCK, Inc.  
1399 N. Killian Dr., Ste 4  
W. Palm Beach, FL 33403

**MANUFACTURER:**  
Berridge Manufacturing Company  
6515 Fratt Rd.  
San Antonio, TX 78218

**DATE:** 2/09/10  
**PAGE #:** 6 OF 9  
**PROJECT #:** 09-192  
**DRAWN BY:** DG  
**REVISIONS:** 1 (2/29/12)

*[Signature]*  
JAMES L. BUCKNER, P.E.  
FLORIDA P.E. #31242  
3/1/12




# BERRIDGE MANUFACTURING COMPANY

## "HR-16" DRAWINGS

PRODUCT RENEWED  
as complying with the Florida  
Building Code  
Acceptance No 14-1224-21  
Expiration Date 03/24/2020  
By [Signature]  
Miami Dade Product Control

PRODUCT REVISED  
as complying with the Florida  
Building Code  
Acceptance No 12-0329-10  
Expiration Date 03/24/2015  
By [Signature]  
Miami Dade Product Control

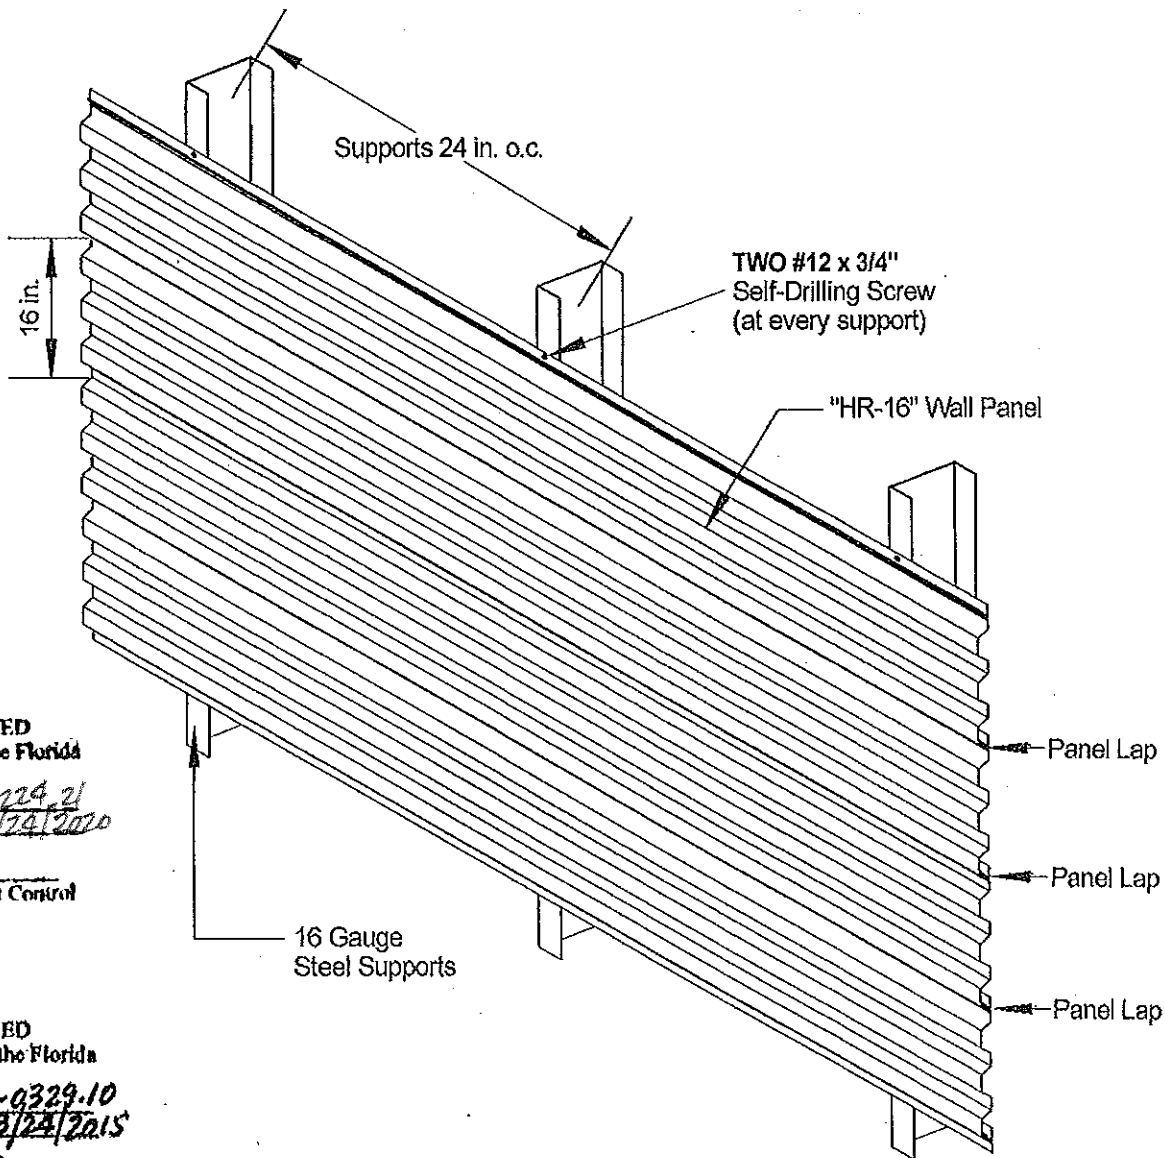

TYPICAL ELEVATION VIEW  
OUTSIDE OF WALL ASSEMBLY

BERRIDGE "HR-16" STEEL WALL & SOFFIT PANEL  
TYPICAL ELEVATION VIEW

JAMES L. BUCKNER, P.E.  
FLORIDA P.E. #31242  
3/1/12


**CBUCK Engineering**  
Specialty Structural Engineering  
CBUCK, Inc.  
1399 N. Killian Dr., Ste 4  
W. Palm Beach, FL 33403

MANUFACTURER:  
Berridge Manufacturing Company  
6515 Fratt Rd.  
San Antonio, TX 78218


DATE: 2/09/10  
PAGE #: 7 OF 9  
PROJECT #: 09-192  
DRAWN BY: DG  
REVISIONS: 1 (2/29/12)

# BERRIDGE MANUFACTURING COMPANY


## "HR-16" DRAWINGS

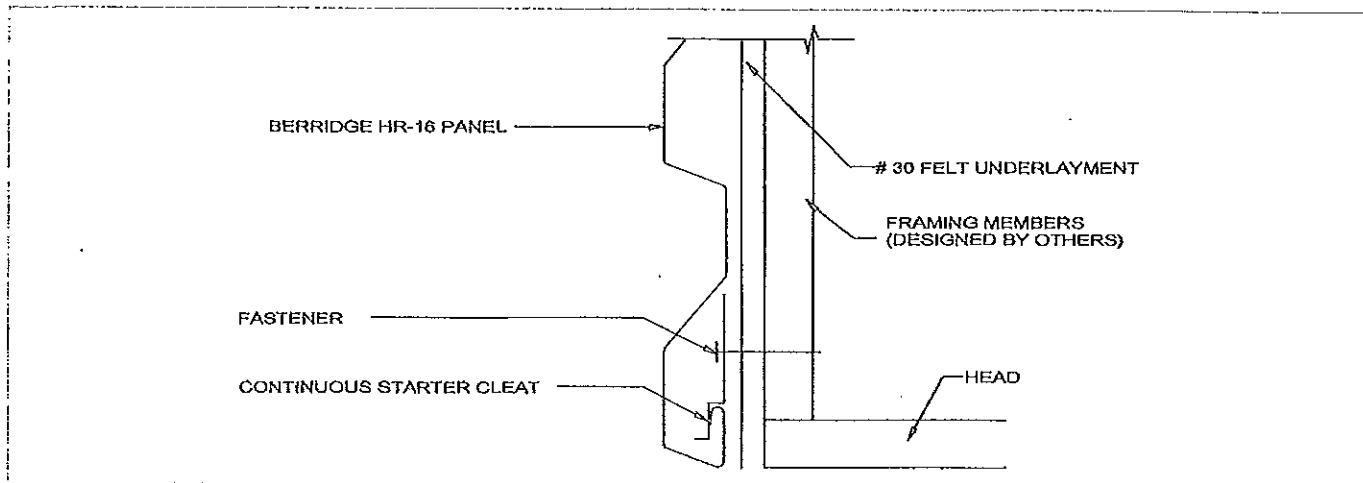

TYPICAL HEADER DETAIL

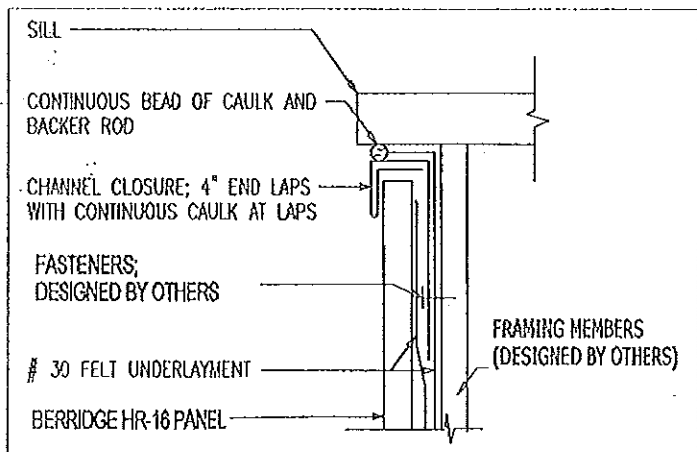

TYPICAL SILL DETAIL

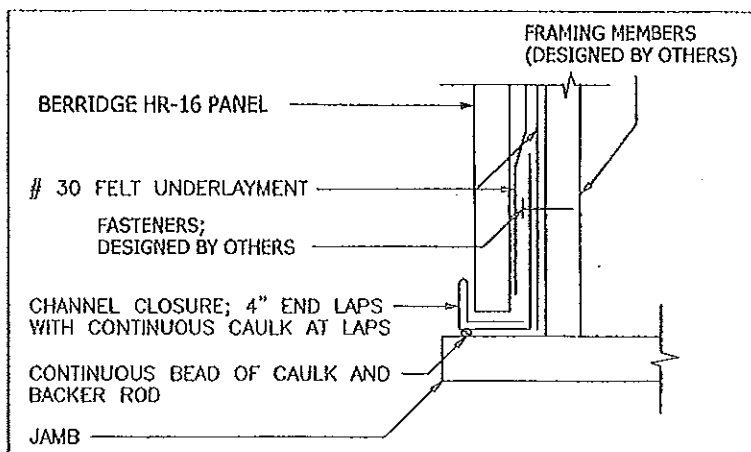

TYPICAL JAMB DETAIL

**PRODUCT RENEWED**  
as complying with the Florida  
Building Code  
Acceptance No 14-1224-2  
Expiration Date 03/24/2020  
By [Signature]  
Miami Dade Product Control

**PRODUCT REVISED**  
as complying with the Florida  
Building Code  
Acceptance No 12-0329-10  
Expiration Date 03/24/2015  
By [Signature]  
Miami Dade Product Control

**NOTES:**

1. SUPPLEMENTAL ATTACHMENT DETAILS  
DESIGNED BY OTHERS
2. REFER TO MANUFACTURER FOR FASTENER,  
CAULKING SPECIFICATIONS &  
SUPPLEMENTAL ATTACHMENT DETAILS

BERRIDGE "HR-16" STEEL WALL & SOFFIT PANEL (SUPPLEMENTAL DETAILS)  
TYPICAL HEADER, SILL & JAMB DETAILS

JAMES L. BUCKNER, P.E.  
FLORIDA P.E. #31242  
3/1/12


**CBUCK Engineering**  
Specialty Structural Engineering  
CBUCK, Inc.  
1399 N. Killian Dr., Ste 4  
W. Palm Beach, FL 33403

**MANUFACTURER:**  
Berridge Manufacturing Company  
6515 Fratt Rd.  
San Antonio, TX 78218


**DATE:** 2/09/10  
**PAGE #:** 8 OF 9  
**PROJECT #:** 09-192  
**DRAWN BY:** DG  
**REVISIONS:** 1 (2/29/12)

# BERRIDGE MANUFACTURING COMPANY

## "HR-16" DRAWINGS

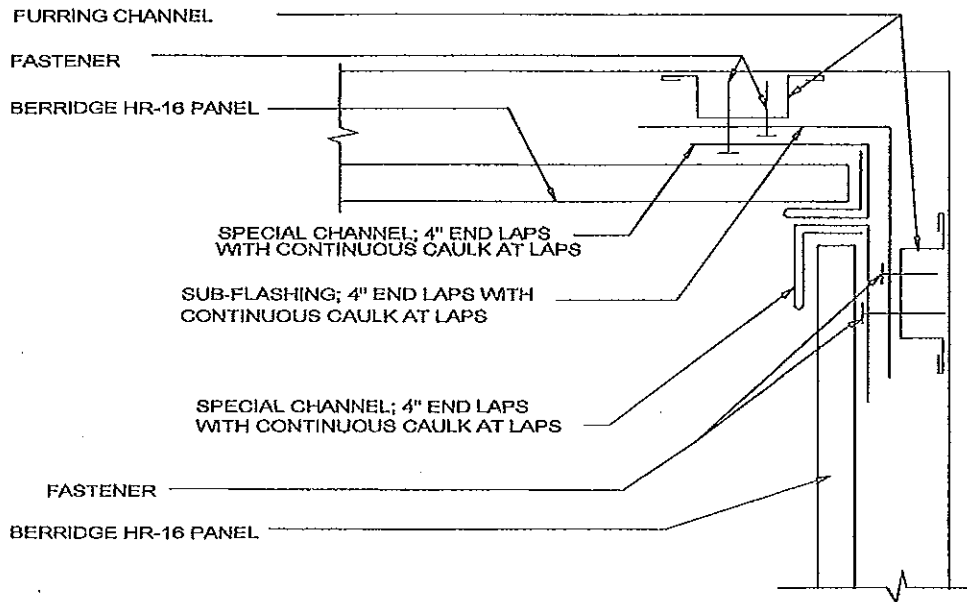

TYPICAL INSIDE CORNER DETAIL

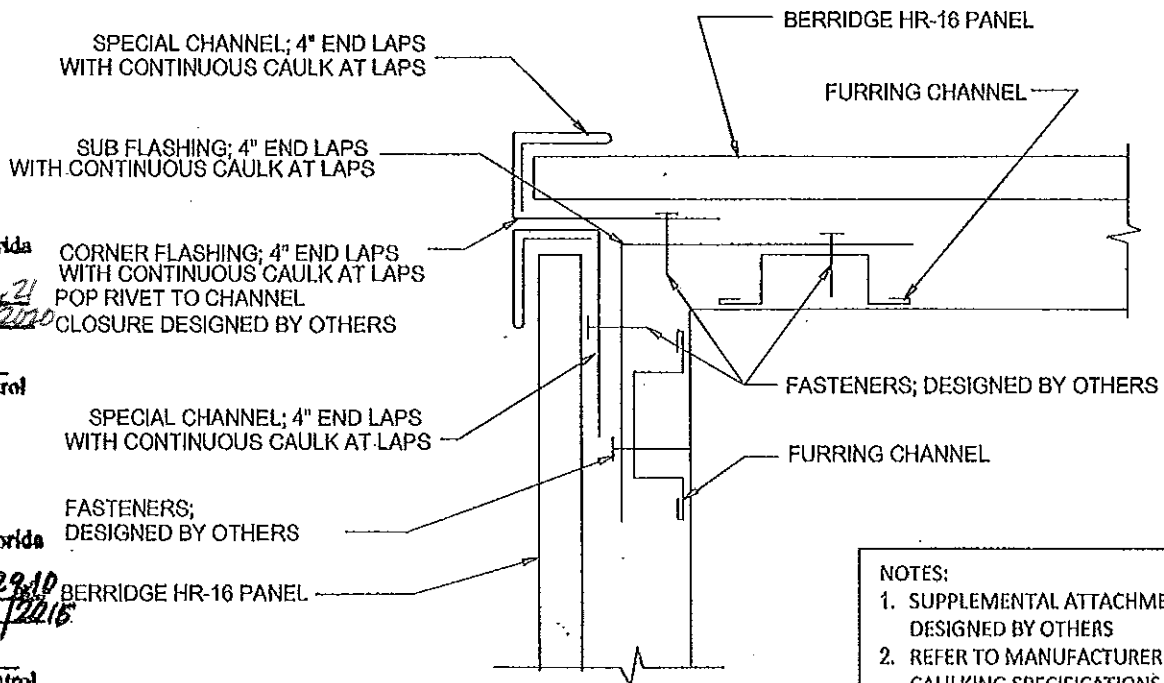


### NOTES:

1. SUPPLEMENTAL ATTACHMENT DETAILS DESIGNED BY OTHERS
2. REFER TO MANUFACTURER FOR FASTENER, CAULKING SPECIFICATIONS & SUPPLEMENTAL ATTACHMENT DETAILS

TYPICAL OUTSIDE CORNER DETAIL

### BERRIDGE "HR-16" STEEL WALL & SOFFIT PANEL (SUPPLEMENTAL DETAILS) TYPICAL INSIDE & OUTSIDE CORNER DETAILS

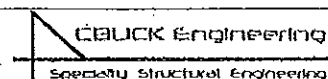

CBUCK, Inc.  
1399 N. Killian Dr., Ste 4  
W. Palm Beach, FL 33403

#### MANUFACTURER:

Berridge Manufacturing Company  
6515 Fratt Rd.  
San Antonio, TX 78218

DATE: 2/09/10

PAGE #: 9 OF 9

PROJECT #: 09-192

DRAWN BY: DG

REVISIONS: 1 (2/29/12)

JAMES L. BUCKNER, P.E.  
FLORIDA P.E. #31242

3/1/12

PRODUCT RENEWED  
as complying with the Florida  
Building Code  
Acceptance No 14-1224-21  
Expiration Date 03/24/2010  
By *[Signature]*  
Miami Dade Product Control

PRODUCT REVISED  
complying with the Florida  
Building Code  
Acceptance No 12-0322-10  
Expiration Date 03/24/2016  
By *[Signature]*  
Miami Dade Product Control